

Crown copyright and database rights 2018 Ordnance Survey License Number 100019422

 - Maintain vehicle access.


Plot Centre (BNG):
Easting: 401799
Northing: 311079

Scale 1:2500

Date: 07-FEB-2018

Plan Ref: 1:2500 @ A4

Title:
Wimblebury Road
Reclamation Site
Cannock

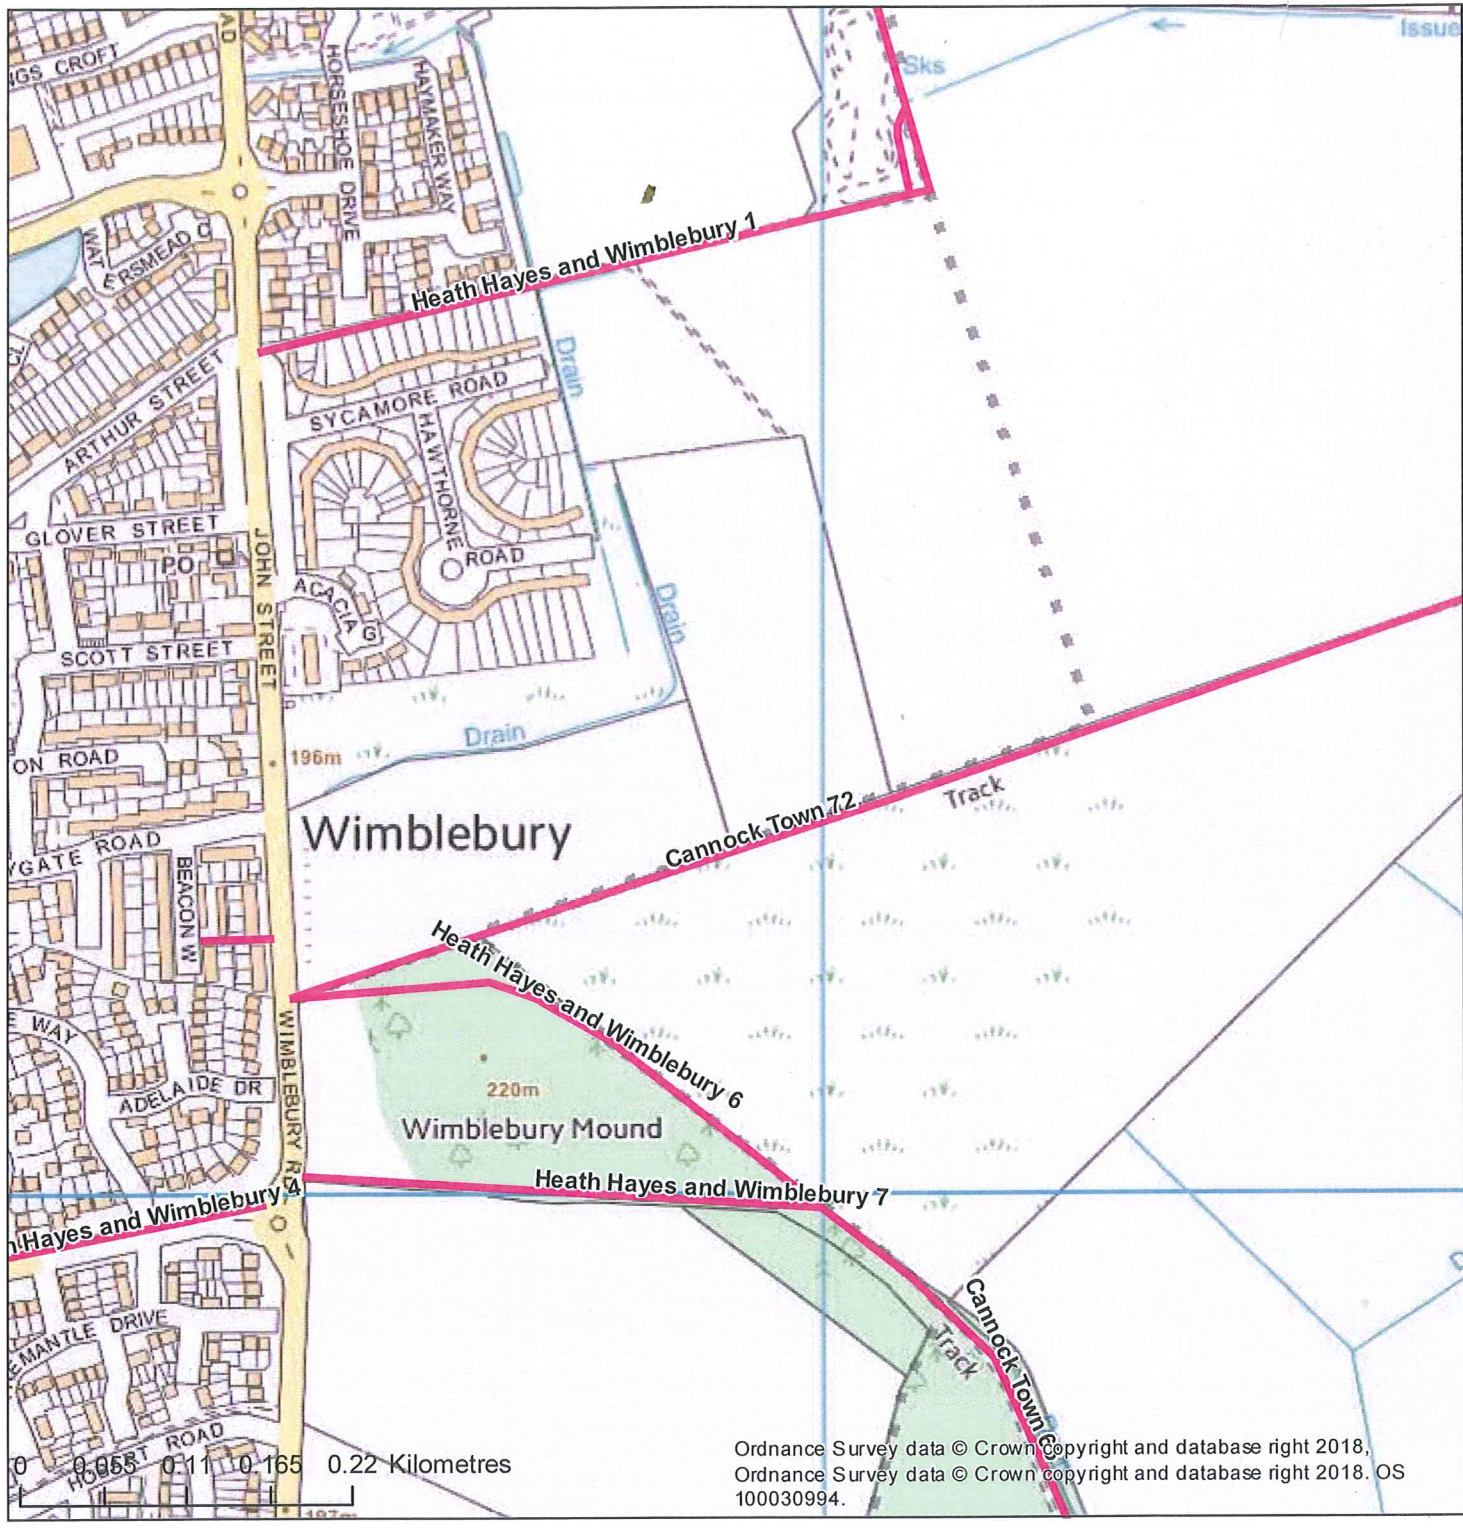

St:

Pul
of V



Ordnance Survey data © Crown Copyright and database right 2018,
 Ordnance Survey data © Crown copyright and database right 2018. OS
 100030994.